

ΜΗΧΑΝΟΣΤΑΣΙΟ ΠΙΣΙΝΑΣ ΜΕ ΜΕΓΙΣΤΟ ΤΕΛΕΙΩΜΕΝΟ ΥΨΟΣ 1,20 μ.

ΜΗΧΑΝΟΣΤΑΣΙΟ ΠΙΣΙΝΑΣ ΜΕ ΜΕΓΙΣΤΟ ΤΕΛΕΙΩΜΕΝΟ ΥΨΟΣ 1,20 μ.

ΣΚΥΒΑΛΑΠΟΘΗΚΗ ΜΕ ΜΕΓΙΣΤΟ ΤΕΛΕΙΩΜΕΝΟ ΥΨΟΣ 1,20 μ.
ΔΟΜΑΤΙΟ ΑΗΚ ΜΕ ΜΕΓΙΣΤΟ ΤΕΛΕΙΩΜΕΝΟ ΥΨΟΣ 1,20 μ.

ΣΚΥΒΑΛΑΠΟΘΗΚΗ ΜΕ ΜΕΓΙΣΤΟ ΤΕΛΕΙΩΜΕΝΟ ΥΨΟΣ 1,20 μ.
ΔΟΜΑΤΙΟ ΑΗΚ ΜΕ ΜΕΓΙΣΤΟ ΤΕΛΕΙΩΜΕΝΟ ΥΨΟΣ 1,20 μ.

ΘΕΩΡΗΣΗ ΠΟΛΕΟΔΟΜΙΚΗΣ ΑΡΧΗΣ		
ΠΟΛΕΟΔΟΜΙΚΗ ΑΔΕΙΑ Επαρχιακός Οργανισμός Αυτοδιοίκησης Λάρνακας ΤΜΗΜΑ ΠΟΛΕΟΔΟΜΙΑΣ ΕΓΚΡΙΜΕΝΗ ΠΟΛΕΟΔΟΜΙΚΗ ΑΔΕΙΑ [ΜΕ ΟΡΟΥΣ ΩΣ ΑΝΑΠΟΣΠΑΣΤΟ ΜΕΡΟΣ]		
ΣΤΟΙΧΕΙΑ ΕΡΓΟΥ		
ΣΤΟΙΧΕΙΑ ΜΕΛΕΤΗΤΗ:		
ΟΝΟΜΑ: ΜΙΧΑΗΛ ΦΩΤΙΟΥ		
ΑΡ.ΜΗΤΡΩΟΥ ΕΤΕΚ: Α53133		
ΥΠΟΓΡΑΦΗ:		
NOTES:		
1. EXTERIOR WALLS WITH THERMAL INSULATION BRICKS THICKNESS 25cm		
2. THE BUILDING WILL BE PAINTED OUTSIDE AND INSIDE		
3. ON THE EXTERNAL OPENINGS ALUMINIUM WITH DOUBLE GLAZED GLASS WILL BE PLACED		
4. FOR ALL THE EXTERNAL COATING SEE ELEVATIONS		
5. DOORS OF BATHROOM FACILITIES INTENDED TO USE BY DISABLED PEOPLE WILL HAVE AN OPENING 100cm BEFORE THE DOOR FRAME INSTALLATION.		
6. THE MINIMUM WIDTH OF THE STAIR NOSINGS IS 14cm.		
7. M.V. : MECHANICAL VENTILATION		
$\ominus 0.00$: EXISTING LEVELS $\oplus 0.00$: PROPOSED LEVELS		
 M. PHOTIOU ARCHITECTS-ENGINEERS		
1st APRIL AVENUE 18, MAVROS COURT, FLAT 22, 6035, LARNACA TEL.: 24817777 - 99648303 FAX.: 24817778 EMAIL: micha.photiou@cytanet.com.cy		
CLIENT:		
PROJECT TITLE:		
PLOT 555, VOROKLINI		
DRAWING TITLE:		
Ground Floor		
DATE:		
September 2025		
SCALE:	DR. NO.:	JOB NO.:
1:100@A2	A-01	

ΠΟΛΕΟΔΟΜΙΚΗ ΑΔΕΙΑ
 Επαρχιακός Οργανισμός Αυτοδιοίκησης Λάρνακας
 ΤΜΗΜΑ ΠΟΛΕΟΔΟΜΙΑΣ
 ΕΓΚΡΙΜΕΝΗ ΠΟΛΕΟΔΟΜΙΚΗ ΑΔΕΙΑ
 [ΜΕ ΟΡΟΥΣ ΩΣ ΑΝΑΠΟΣΠΑΣΤΟ ΜΕΡΟΣ]

ΣΤΟΙΧΕΙΑ ΕΡΓΟΥ

ΣΤΟΙΧΕΙΑ ΜΕΛΕΤΗΤΗ:

ΟΝΟΜΑ: ΜΙΧΑΛΗΣ ΦΩΤΙΟΥ
 ΑΡ.ΜΗΤΡΩΟΥ ΕΤΕΚ: Α53133
 ΥΠΟΓΡΑΦΗ:

NOTES :

1. EXTERIOR WALLS WITH THERMAL INSULATION BRICKS THICKNESS 25cm
 2. THE BUILDING WILL BE PAINTED OUTSIDE AND INSIDE
 3. ON THE EXTERNAL OPENINGS ALUMINIUM WITH DOUBLE GLAZED GLASS WILL BE PLACED
 4. FOR ALL THE EXTERNAL COATING SEE ELEVATIONS
 5. DOORS OF BATHROOM FACILITIES INTENDED TO USE BY DISABLE PEOPLE WILL HAVE AN OPENING 100cm BEFORE THE DOOR FRAME INSTALLATION.
 6. THE MINIMUM WIDTH OF THE STAIR NOSINGS IS 14cm.
 7. M.V. : MECHANICAL VENTILATION
- $\ominus 0.00$: EXISTING LEVELS
 $\oplus 0.00$: PROPOSED LEVELS



M. PHOTIOU
 ARCHITECTS-ENGINEERS

1st APRIL AVENUE 18, MAVROS COURT, FLAT 22, 6035, LARNACA
 TEL.: 24817777 - 99648303
 FAX.: 24817778
 EMAIL: micha.photiou@cytanet.com.cy

CLIENT :

PROJECT TITLE :

PLOT 555, VOROKLINI

DRAWING TITLE :

First Floor

DATE :

September 2025


SCALE :

1:100@A2

DR. NO. :

A-02

JOB NO. :

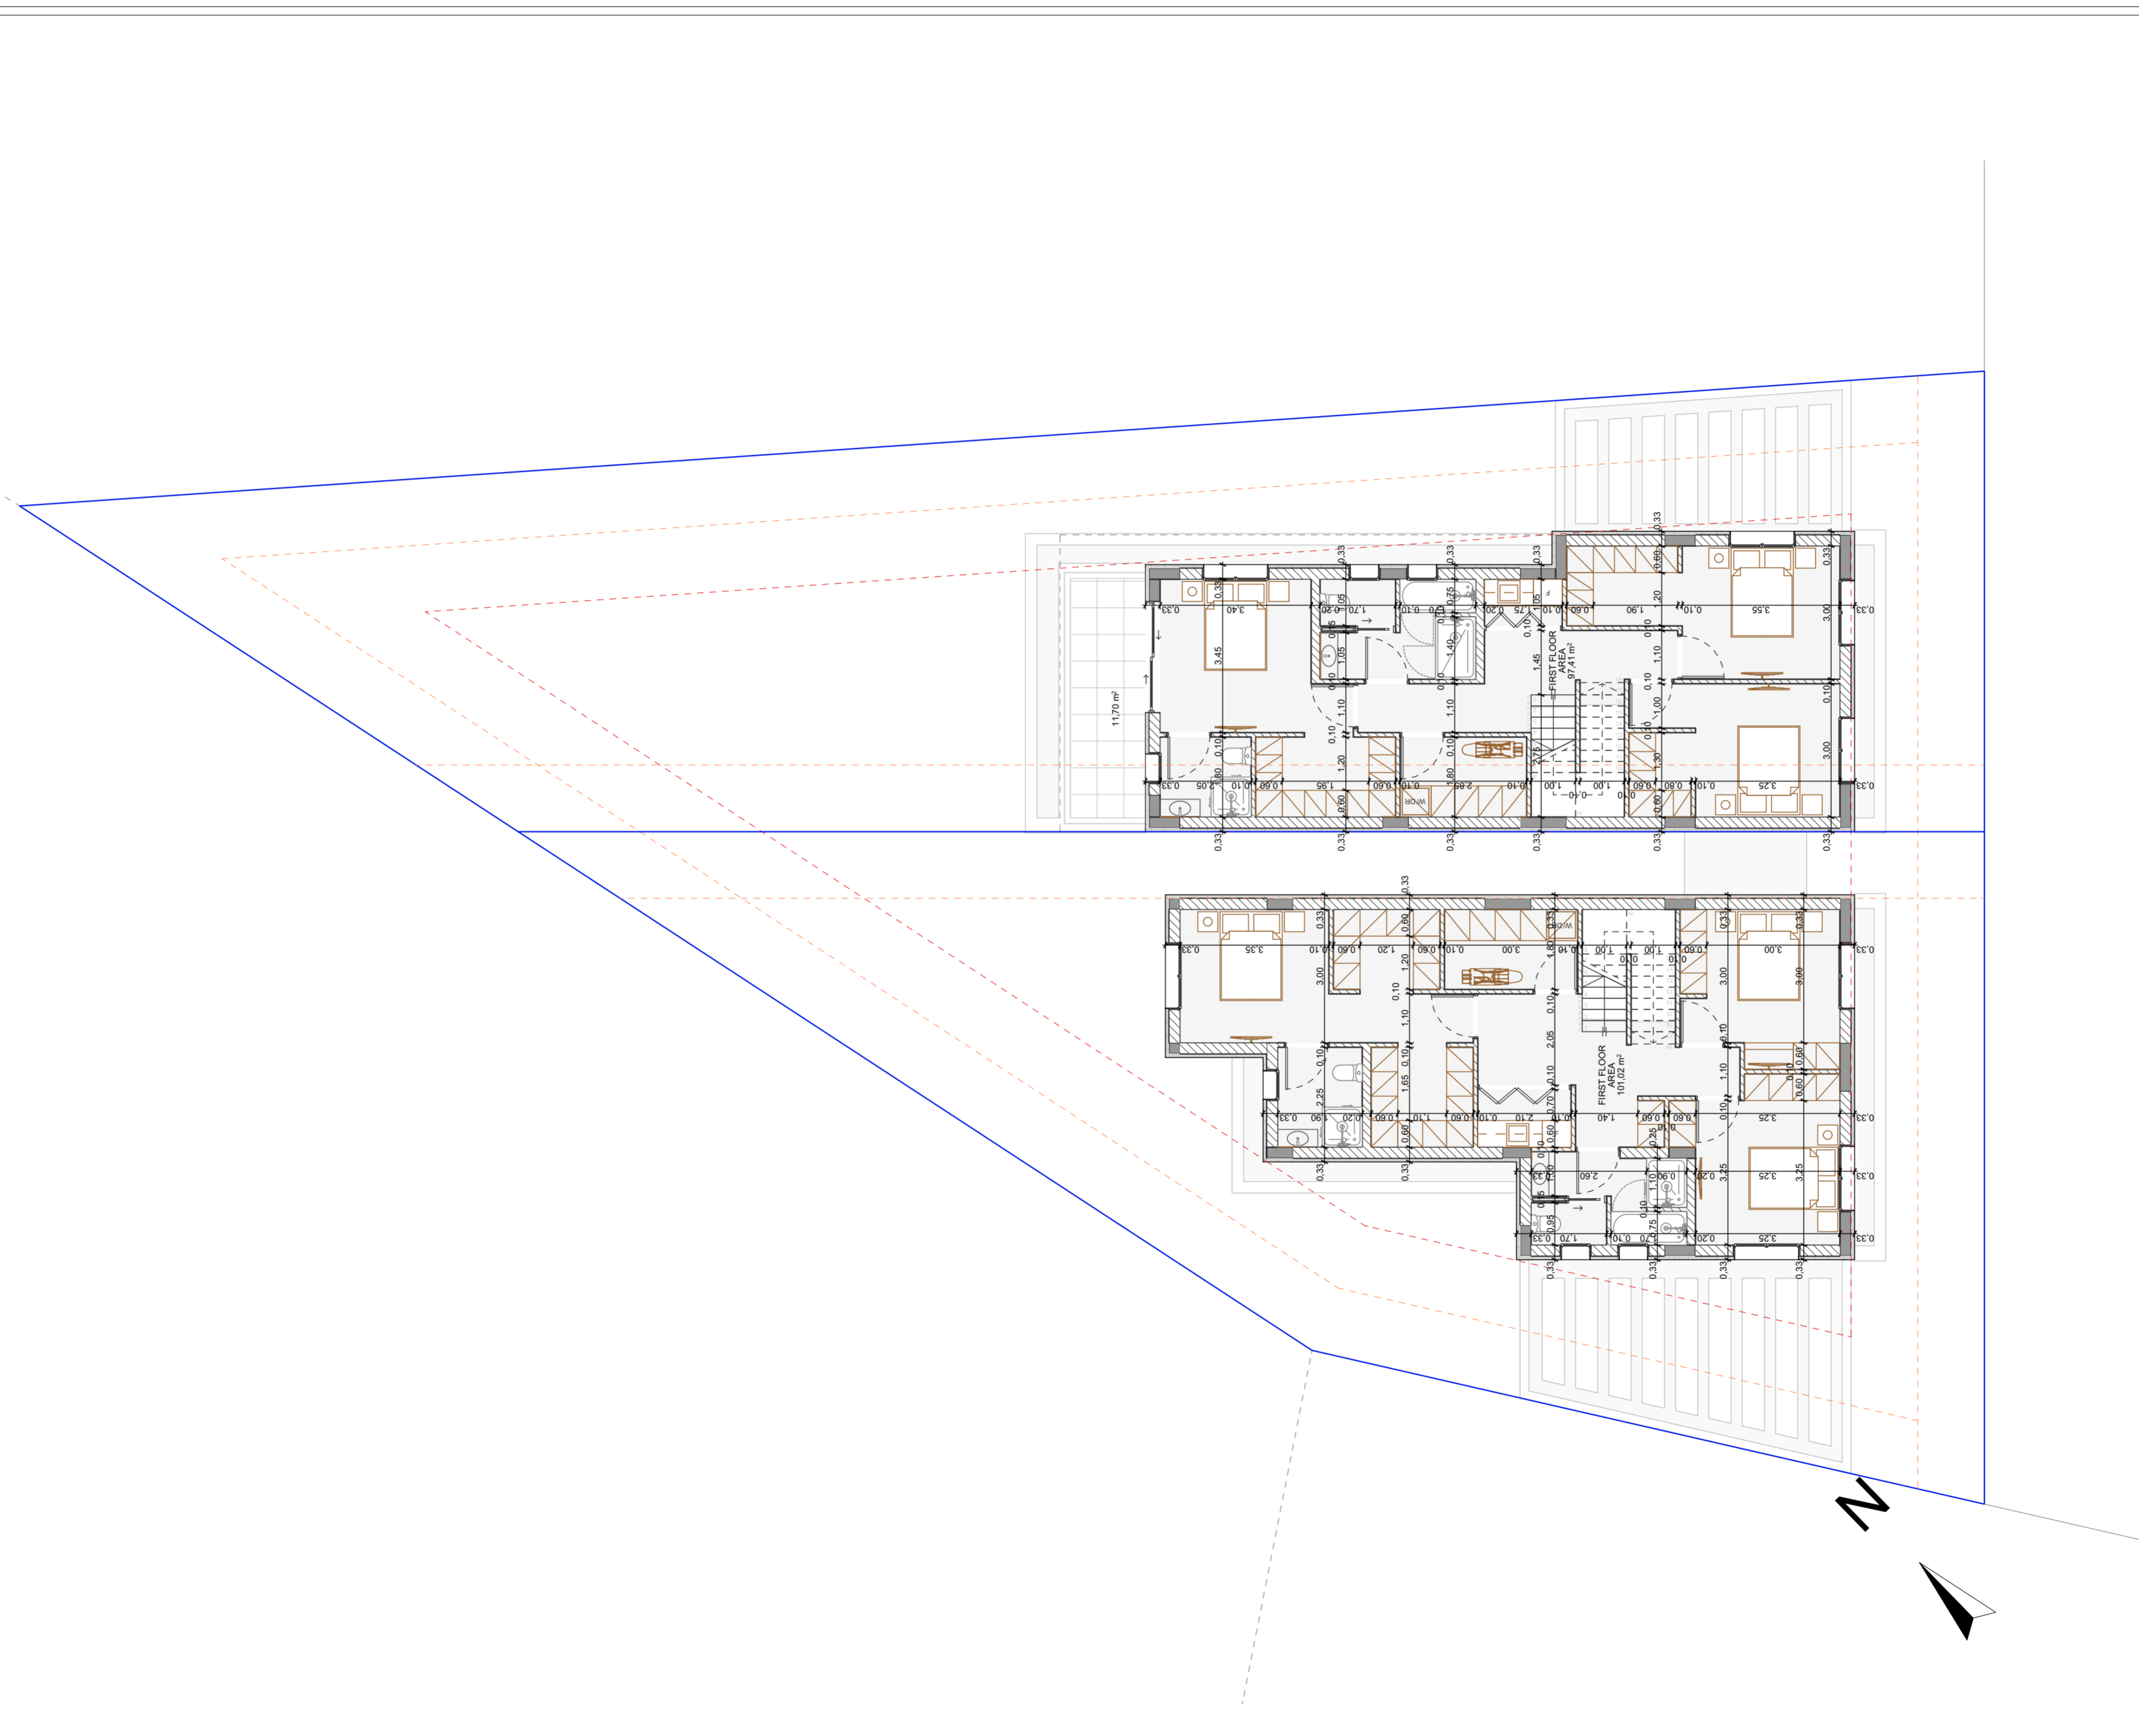

ΣΤΟΙΧΕΙΑ ΕΡΓΟΥ

ΣΤΟΙΧΕΙΑ ΜΕΛΕΤΗΤΗ:

ΟΝΟΜΑ: ΜΙΧΑΛΗΣ ΦΩΤΙΟΥ
 ΑΡ.ΜΗΤΡΩΟΥ ΕΤΕΚ: Α53133
 ΥΠΟΓΡΑΦΗ:

NOTES :

- 1.EXTERIOR WALLS WITH THERMAL INSULATION BRICKS THICKNESS 25cm
- 2.THE BUILDING WILL BE PAINTED OUTSIDE AND INSIDE
- 3.ON THE EXTERNAL OPENINGS ALUMINIUM WITH DOUBLE GLAZED GLASS WILL BE PLACED
- 4.FOR ALL THE EXTERNAL COATING SEE ELEVATIONS
- 5.DOORS OF BATHROOM FACILITIES INTENDED TO USE BY DISABLE PEOPLE WILL HAVE AN OPENING 100cm BEFORE THE DOOR FRAME INSTALLATION.
- 6.THE MINIMUM WIDTH OF THE STAIR NOSINGS IS 14cm.
- 7.M.V. : MECHANICAL VENTILATION

±0.00 : EXISTING LEVELS

±0.00 : PROPOSED LEVELS



M. PHOTIOU
 ARCHITECTS-ENGINEERS

1st APRIL AVENUE 18, MAVROS COURT, FLAT 22, 6035, LARNACA
 TEL.: 24817777 - 99648303
 FAX.: 24817778
 EMAIL: micha.photiou@cytanet.com.cy

CLIENT :

PROJECT TITLE :

PLOT 555, VOROKLINI

DRAWING TITLE :

Roof Garden

DATE :

September 2025


SCALE :


1:100@A2

DR. NO. :

A-03

JOB NO. :

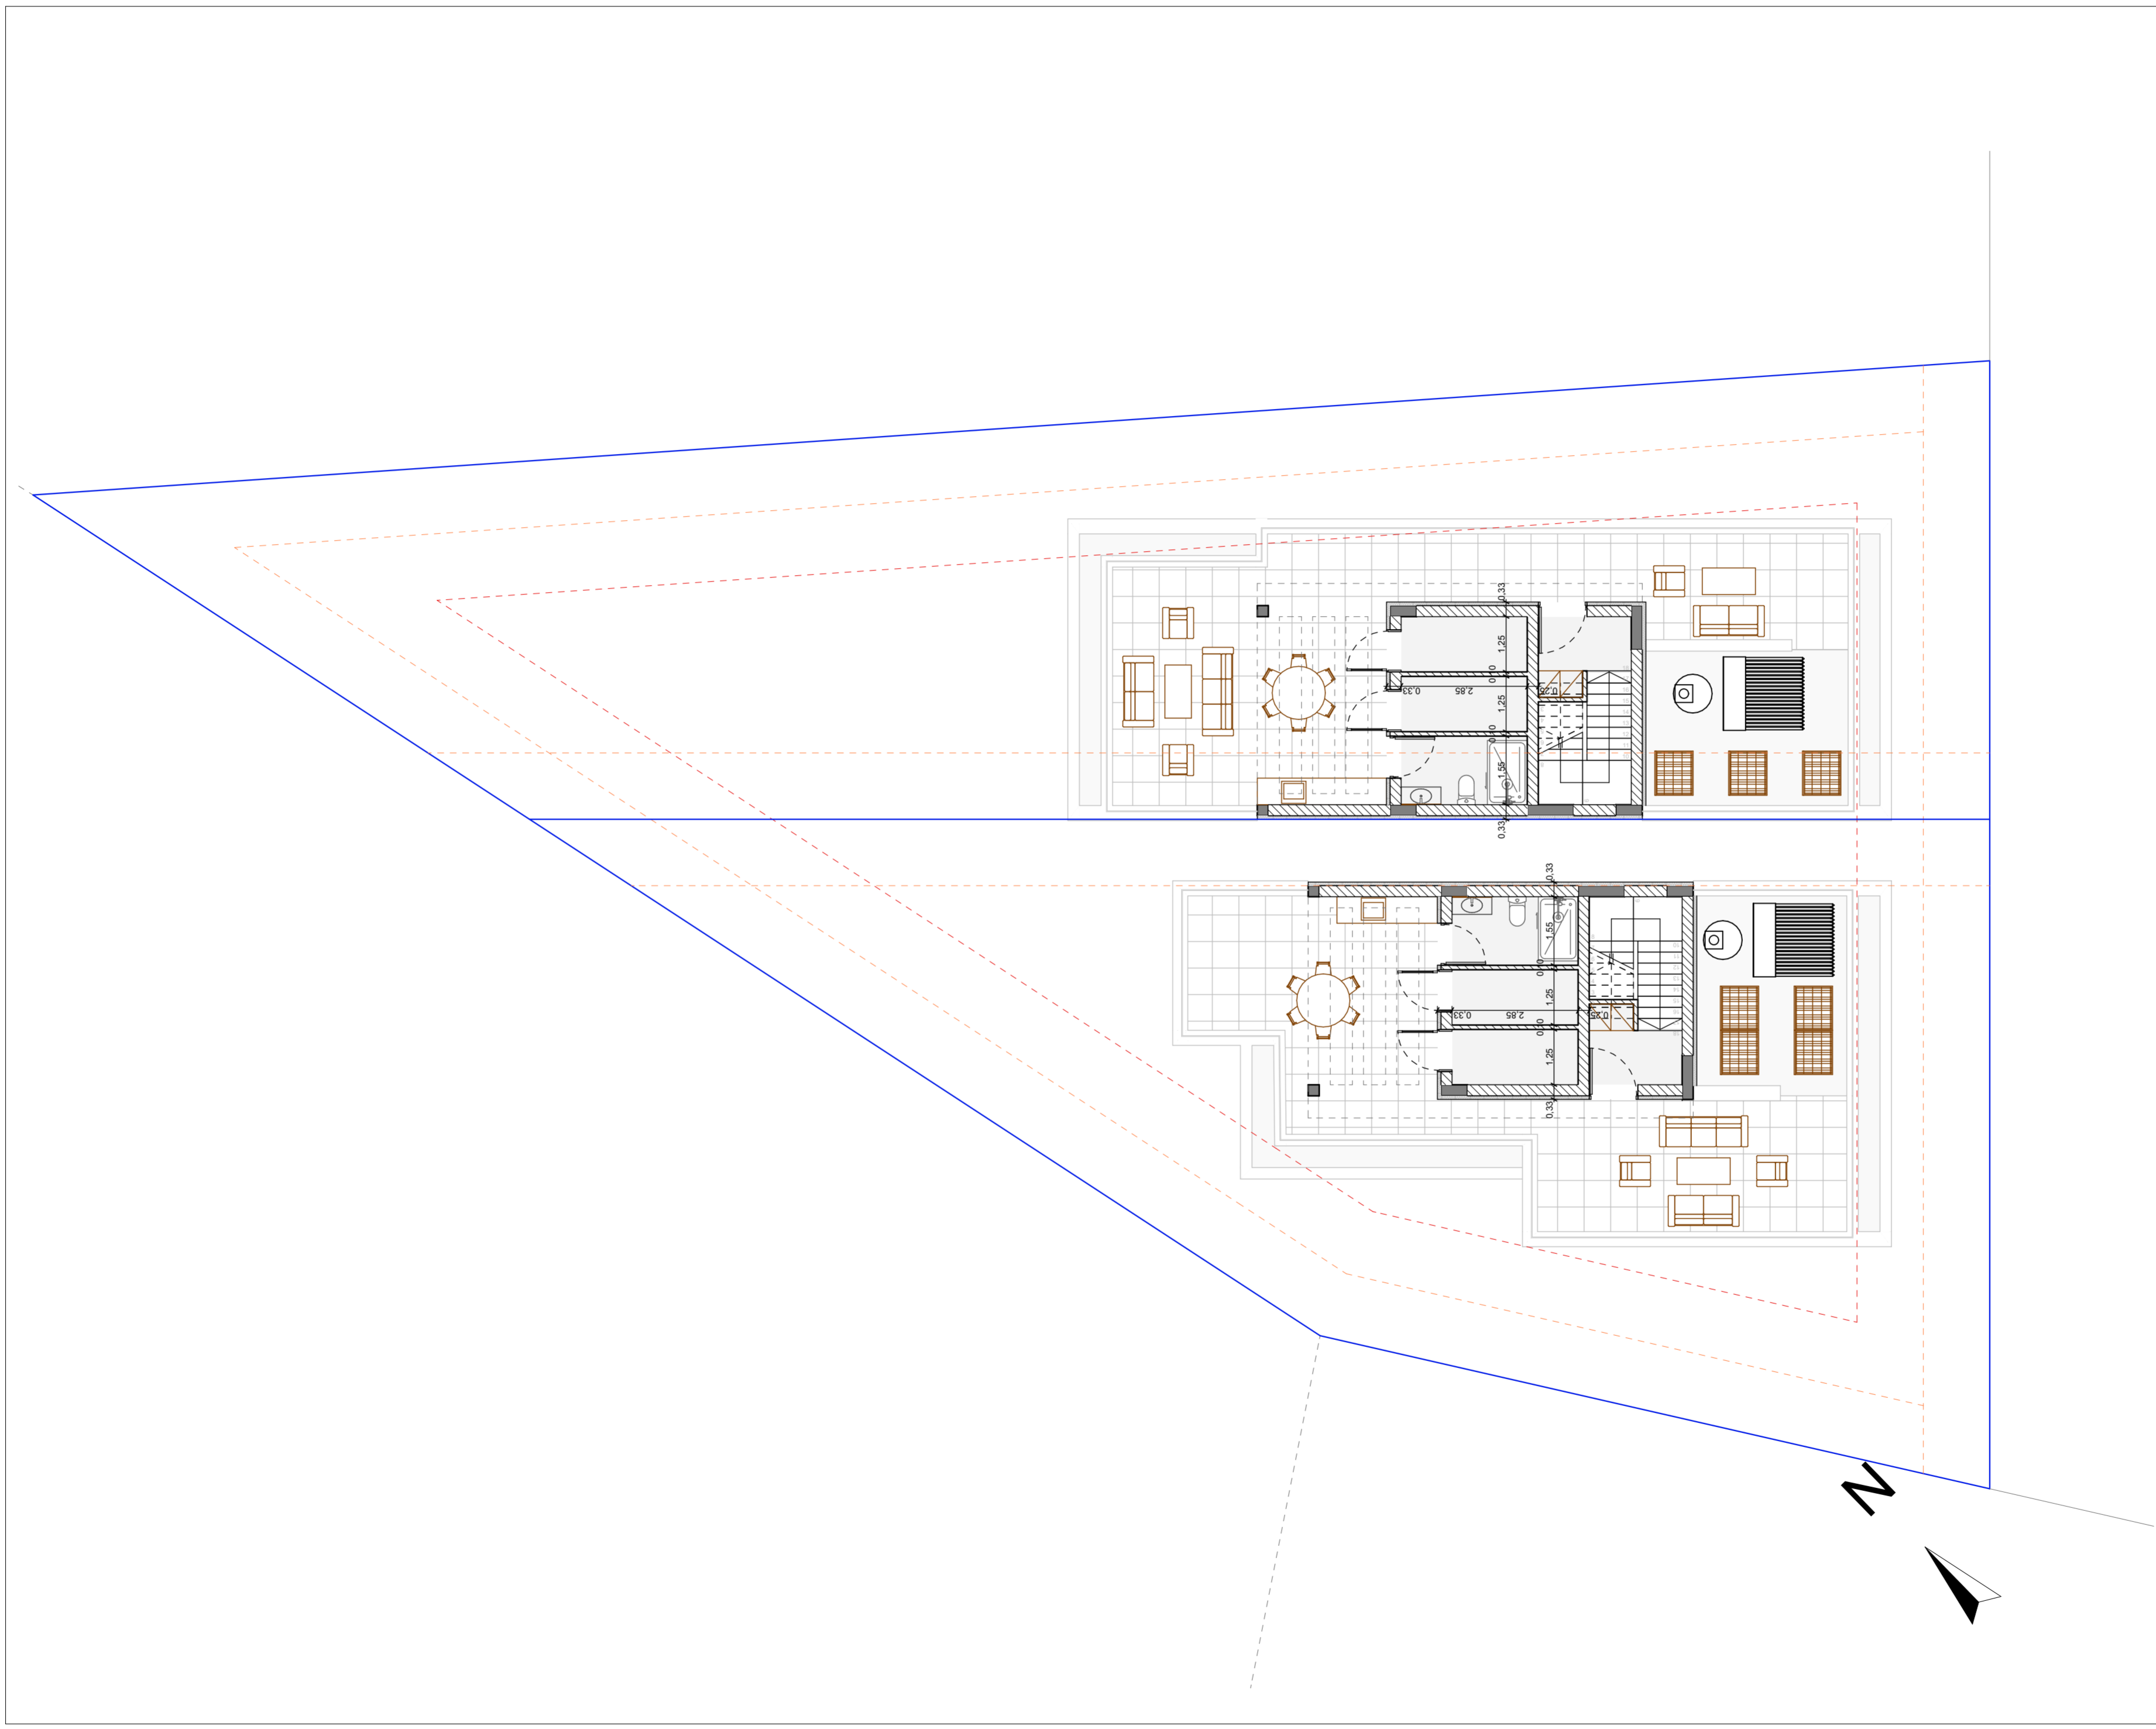

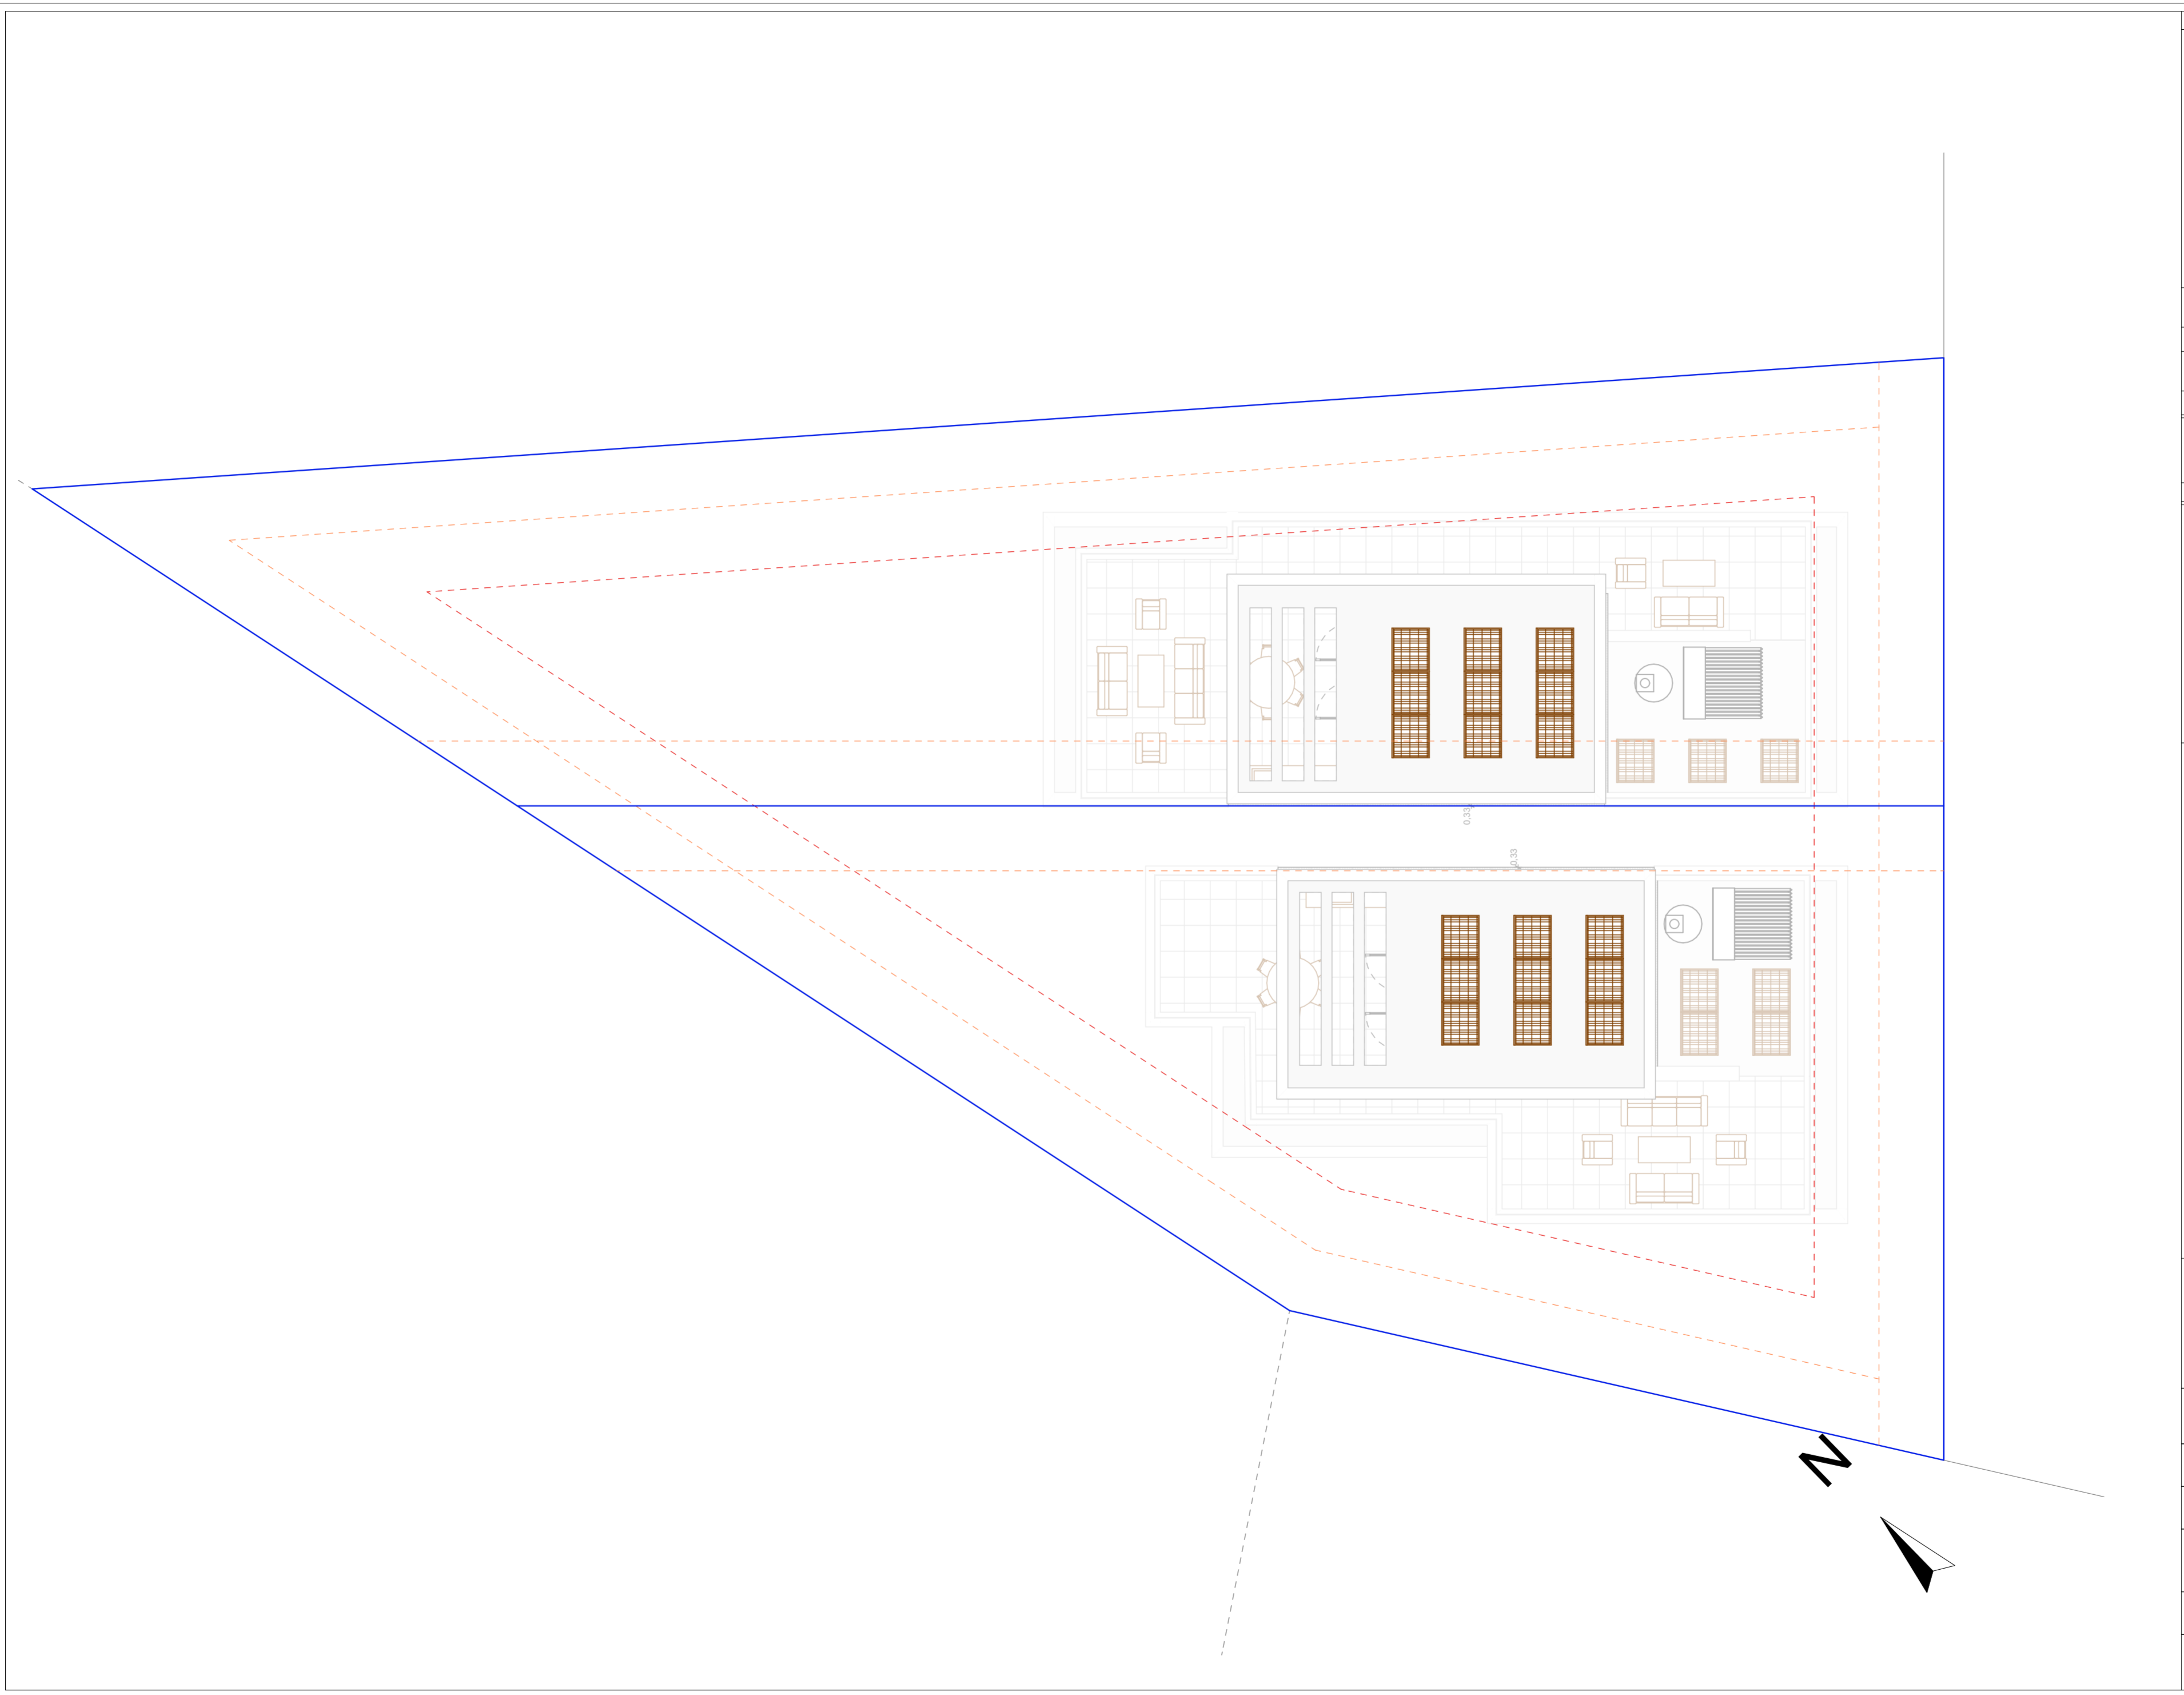

ΘΕΩΡΗΣΗ ΠΟΛΕΟΔΟΜΙΚΗΣ ΑΡΧΗΣ

ΠΟΛΕΟΔΟΜΙΚΗ ΑΔΕΙΑ
 Επαρχιακός Οργανισμός Αυτοδιοίκησης Λάρνακας
 ΤΜΗΜΑ ΠΟΛΕΟΔΟΜΙΑΣ
 ΕΓΚΡΙΜΕΝΗ ΠΟΛΕΟΔΟΜΙΚΗ ΑΔΕΙΑ
 [ΜΕ ΟΡΟΥΣ ΩΣ ΑΝΑΠΟΣΠΑΣΤΟ ΜΕΡΟΣ]

ΣΤΟΙΧΕΙΑ ΕΡΓΟΥ

ΣΤΟΙΧΕΙΑ ΜΕΛΕΤΗΤΗ:

ΟΝΟΜΑ: ΜΙΧΑΛΗΣ ΦΩΤΙΟΥ
 ΑΡ.ΜΗΤΡΩΟΥ ΕΤΕΚ: Α53133
 ΥΠΟΓΡΑΦΗ:

NOTES :

- 1.EXTERIOR WALLS WITH THERMAL INSULATION BRICKS THICKNESS 25cm
 - 2.THE BUILDING WILL BE PAINTED OUTSIDE AND INSIDE
 - 3.ON THE EXTERNAL OPENINGS ALUMINIUM WITH DOUBLE GLAZED GLASS WILL BE PLACED
 - 4.FOR ALL THE EXTERNAL COATING SEE ELEVATIONS
 - 5.DOORS OF BATHROOM FACILITIES INTENDED TO USE BY DISABLE PEOPLE WILL HAVE AN OPENING 100cm BEFORE THE DOOR FRAME INSTALLATION.
 - 6.THE MINIMUM WIDTH OF THE STAIR NOSINGS IS 14cm.
 - 7.M.V. : MECHANICAL VENTILATION
- ⚬+0.00 : EXISTING LEVELS
 ⚬+0.00 : PROPOSED LEVELS

M. PHOTIOU
 ARCHITECTS-ENGINEERS
 1st APRIL AVENUE 18, MAVROS COURT, FLAT 22, 6035, LARNACA
 TEL.: 24817777 - 99648303
 FAX.: 24817778
 EMAIL: micha.photiou@cytanet.com.cy

CLIENT :

PROJECT TITLE :
 PLOT 555, VOROKLINI

DRAWING TITLE :
 Roof

DATE :
 September 2025

SCALE : 1:100@A2	DR. NO. : A-04	JOB NO. :
----------------------------	--------------------------	------------------